


7312970 60.00 02/19/06 10113880

FILED 2006 MAY 19 PM 1:30 COUNTY CLERK HARRIS COUNTY TEXAS

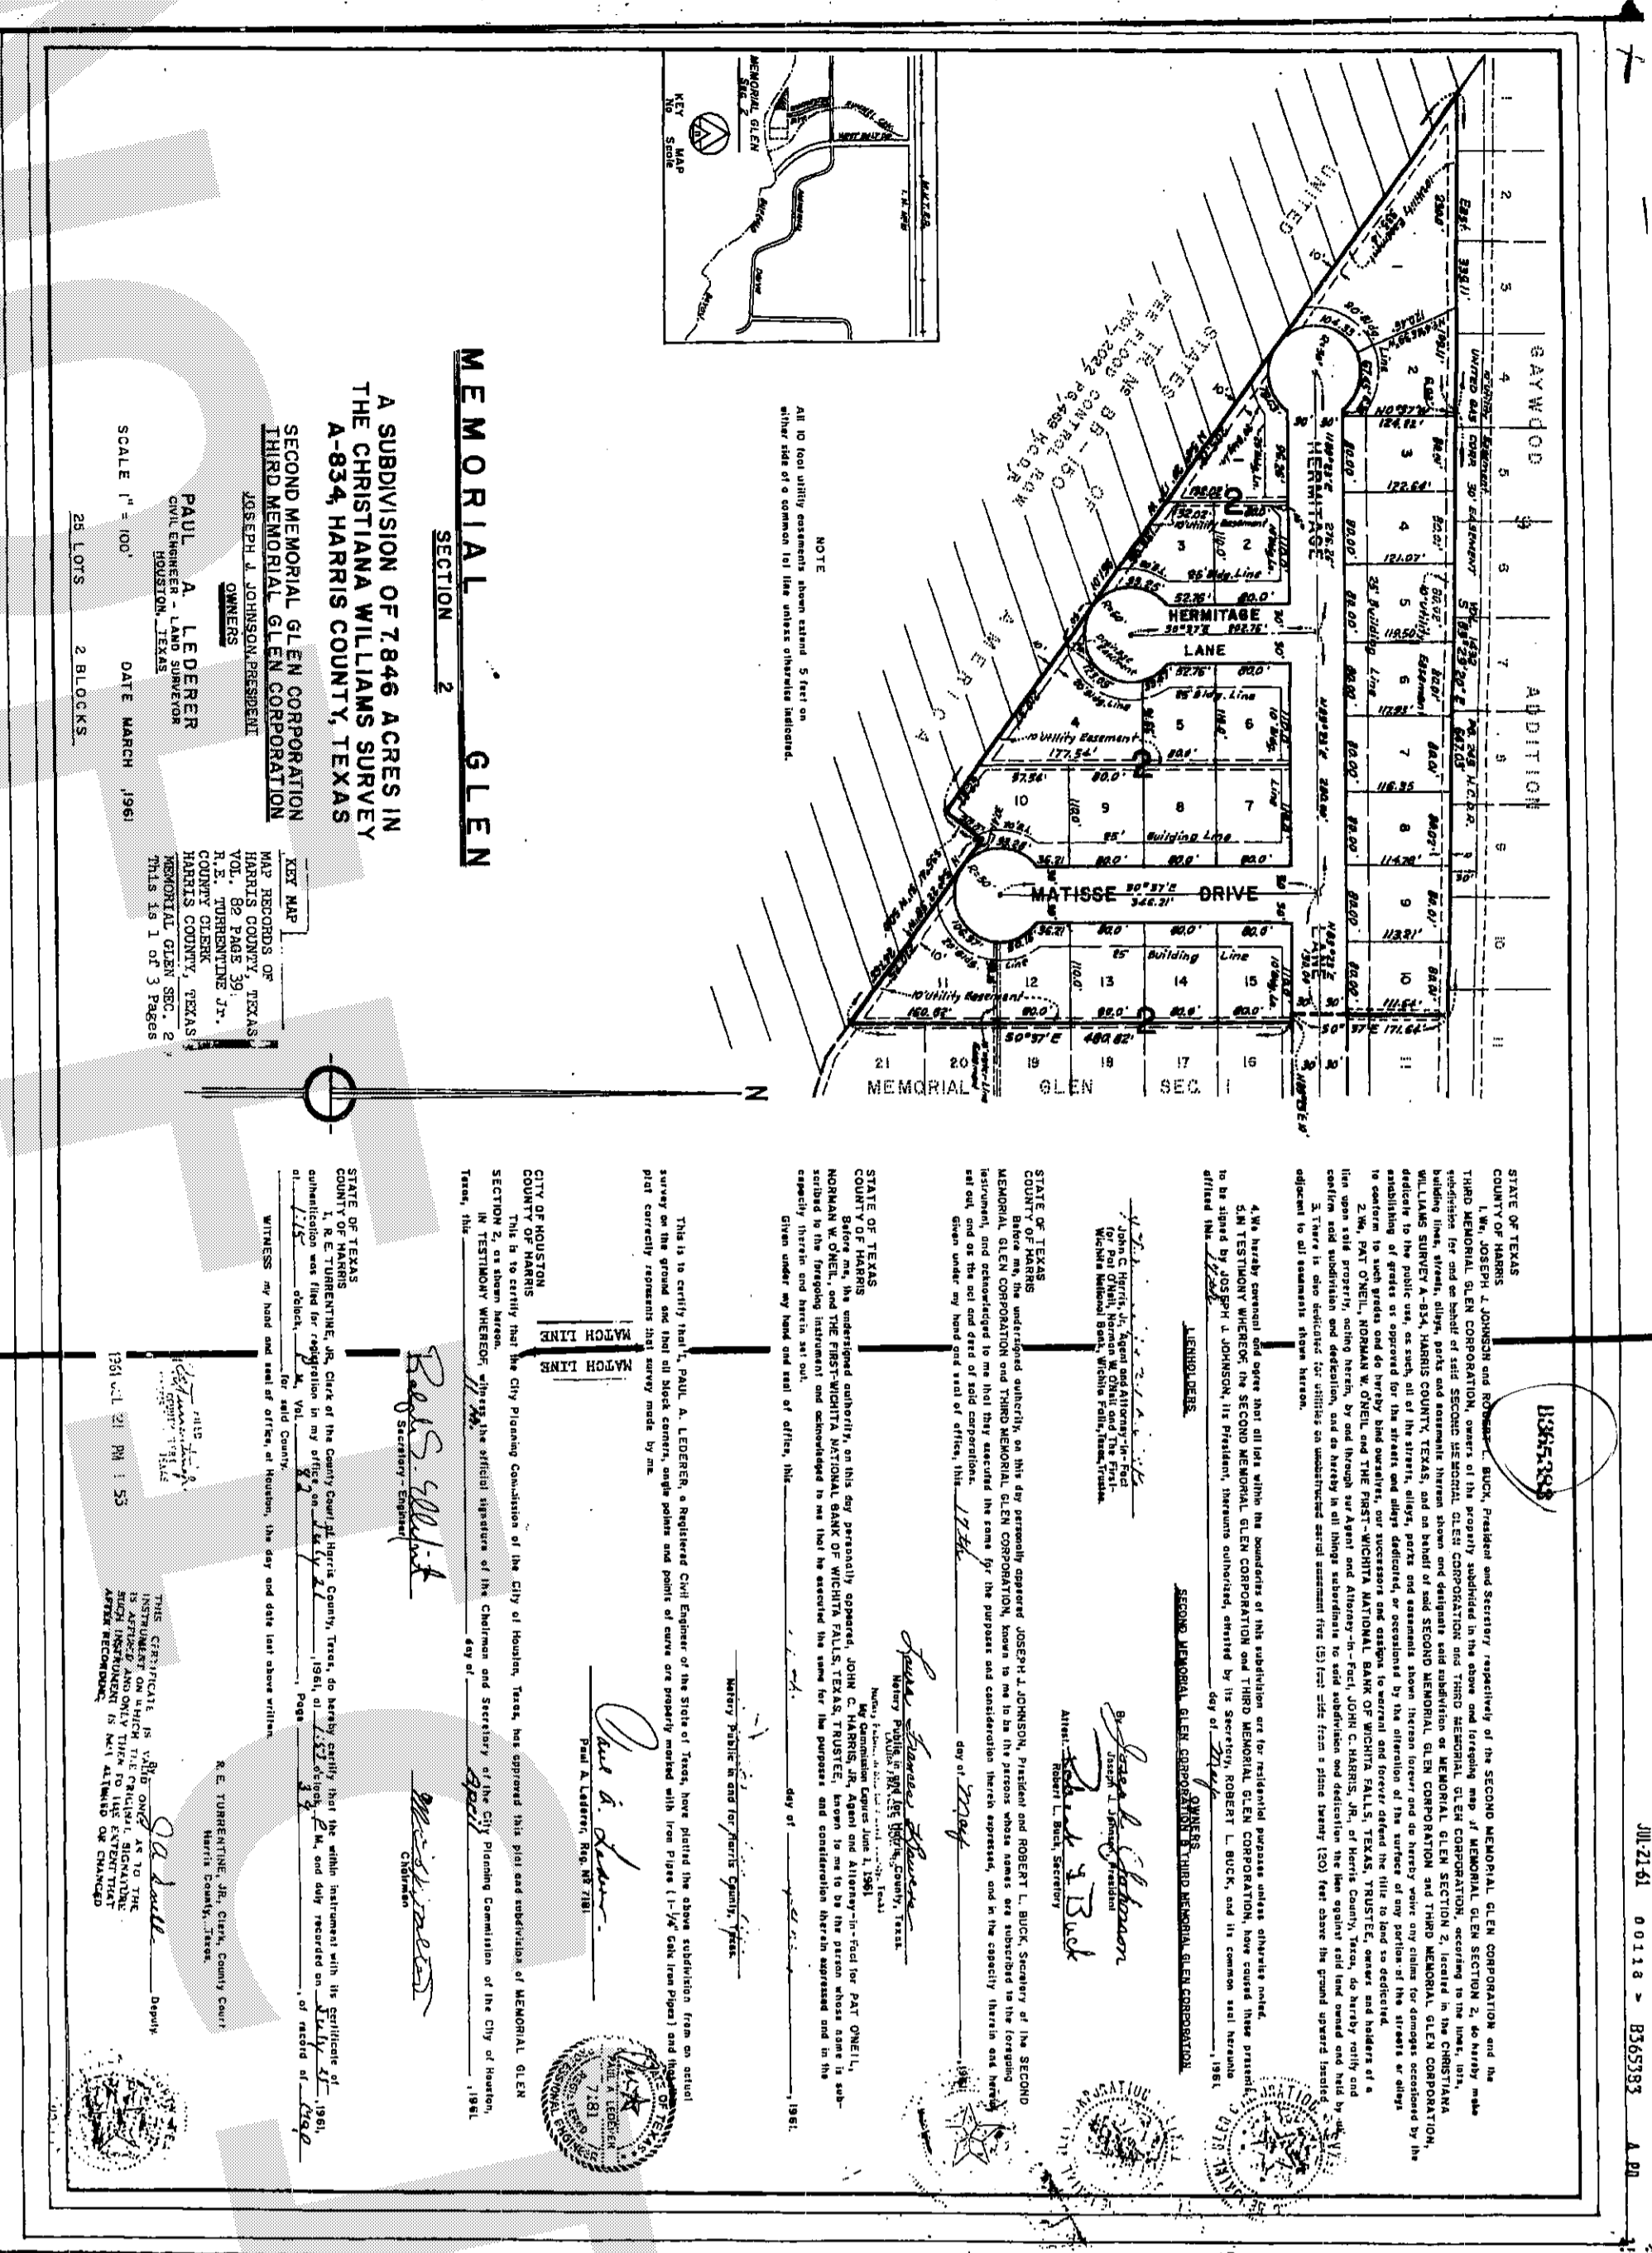

I, Gilbert Prida hereby certify that the following changes were necessary to shift the lot lines between Lots 1 and 2 Block 1 Memorial Glen Section 2.



By: [Signature] David E. Chenier, Notary Public in and for the State of Texas. My Commission expires: 12/31/06.

By: [Signature] Margaret M. Chenier, Notary Public in and for the State of Texas. My Commission expires: 12/31/06.

ORIGINAL PLAT



I, Beverly B. Kaufman, Clerk of the County of Harris County, do hereby certify that the within instrument with its certificate of authentication was filed for registration in my office on this 14th day of May, 2006, at 1:30 o'clock P.M., and duly recorded in my office on this 14th day of May, 2006, at 1:30 o'clock P.M., in Volume 60112 of the Map Records of Harris County, Texas, and in Film Code Number 60112 of the Map Records of Harris County, Texas.

By: [Signature] Beverly B. Kaufman, County Clerk. My Commission expires: 12/31/06.



APPROVED by the Houston Planning Commission this 12th day of May, 2006.

By: [Signature] Mark A. Kilkenny, Vice Chairman. My Commission expires: 12/31/06.

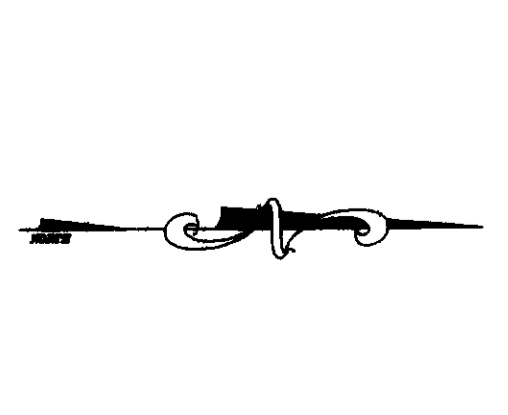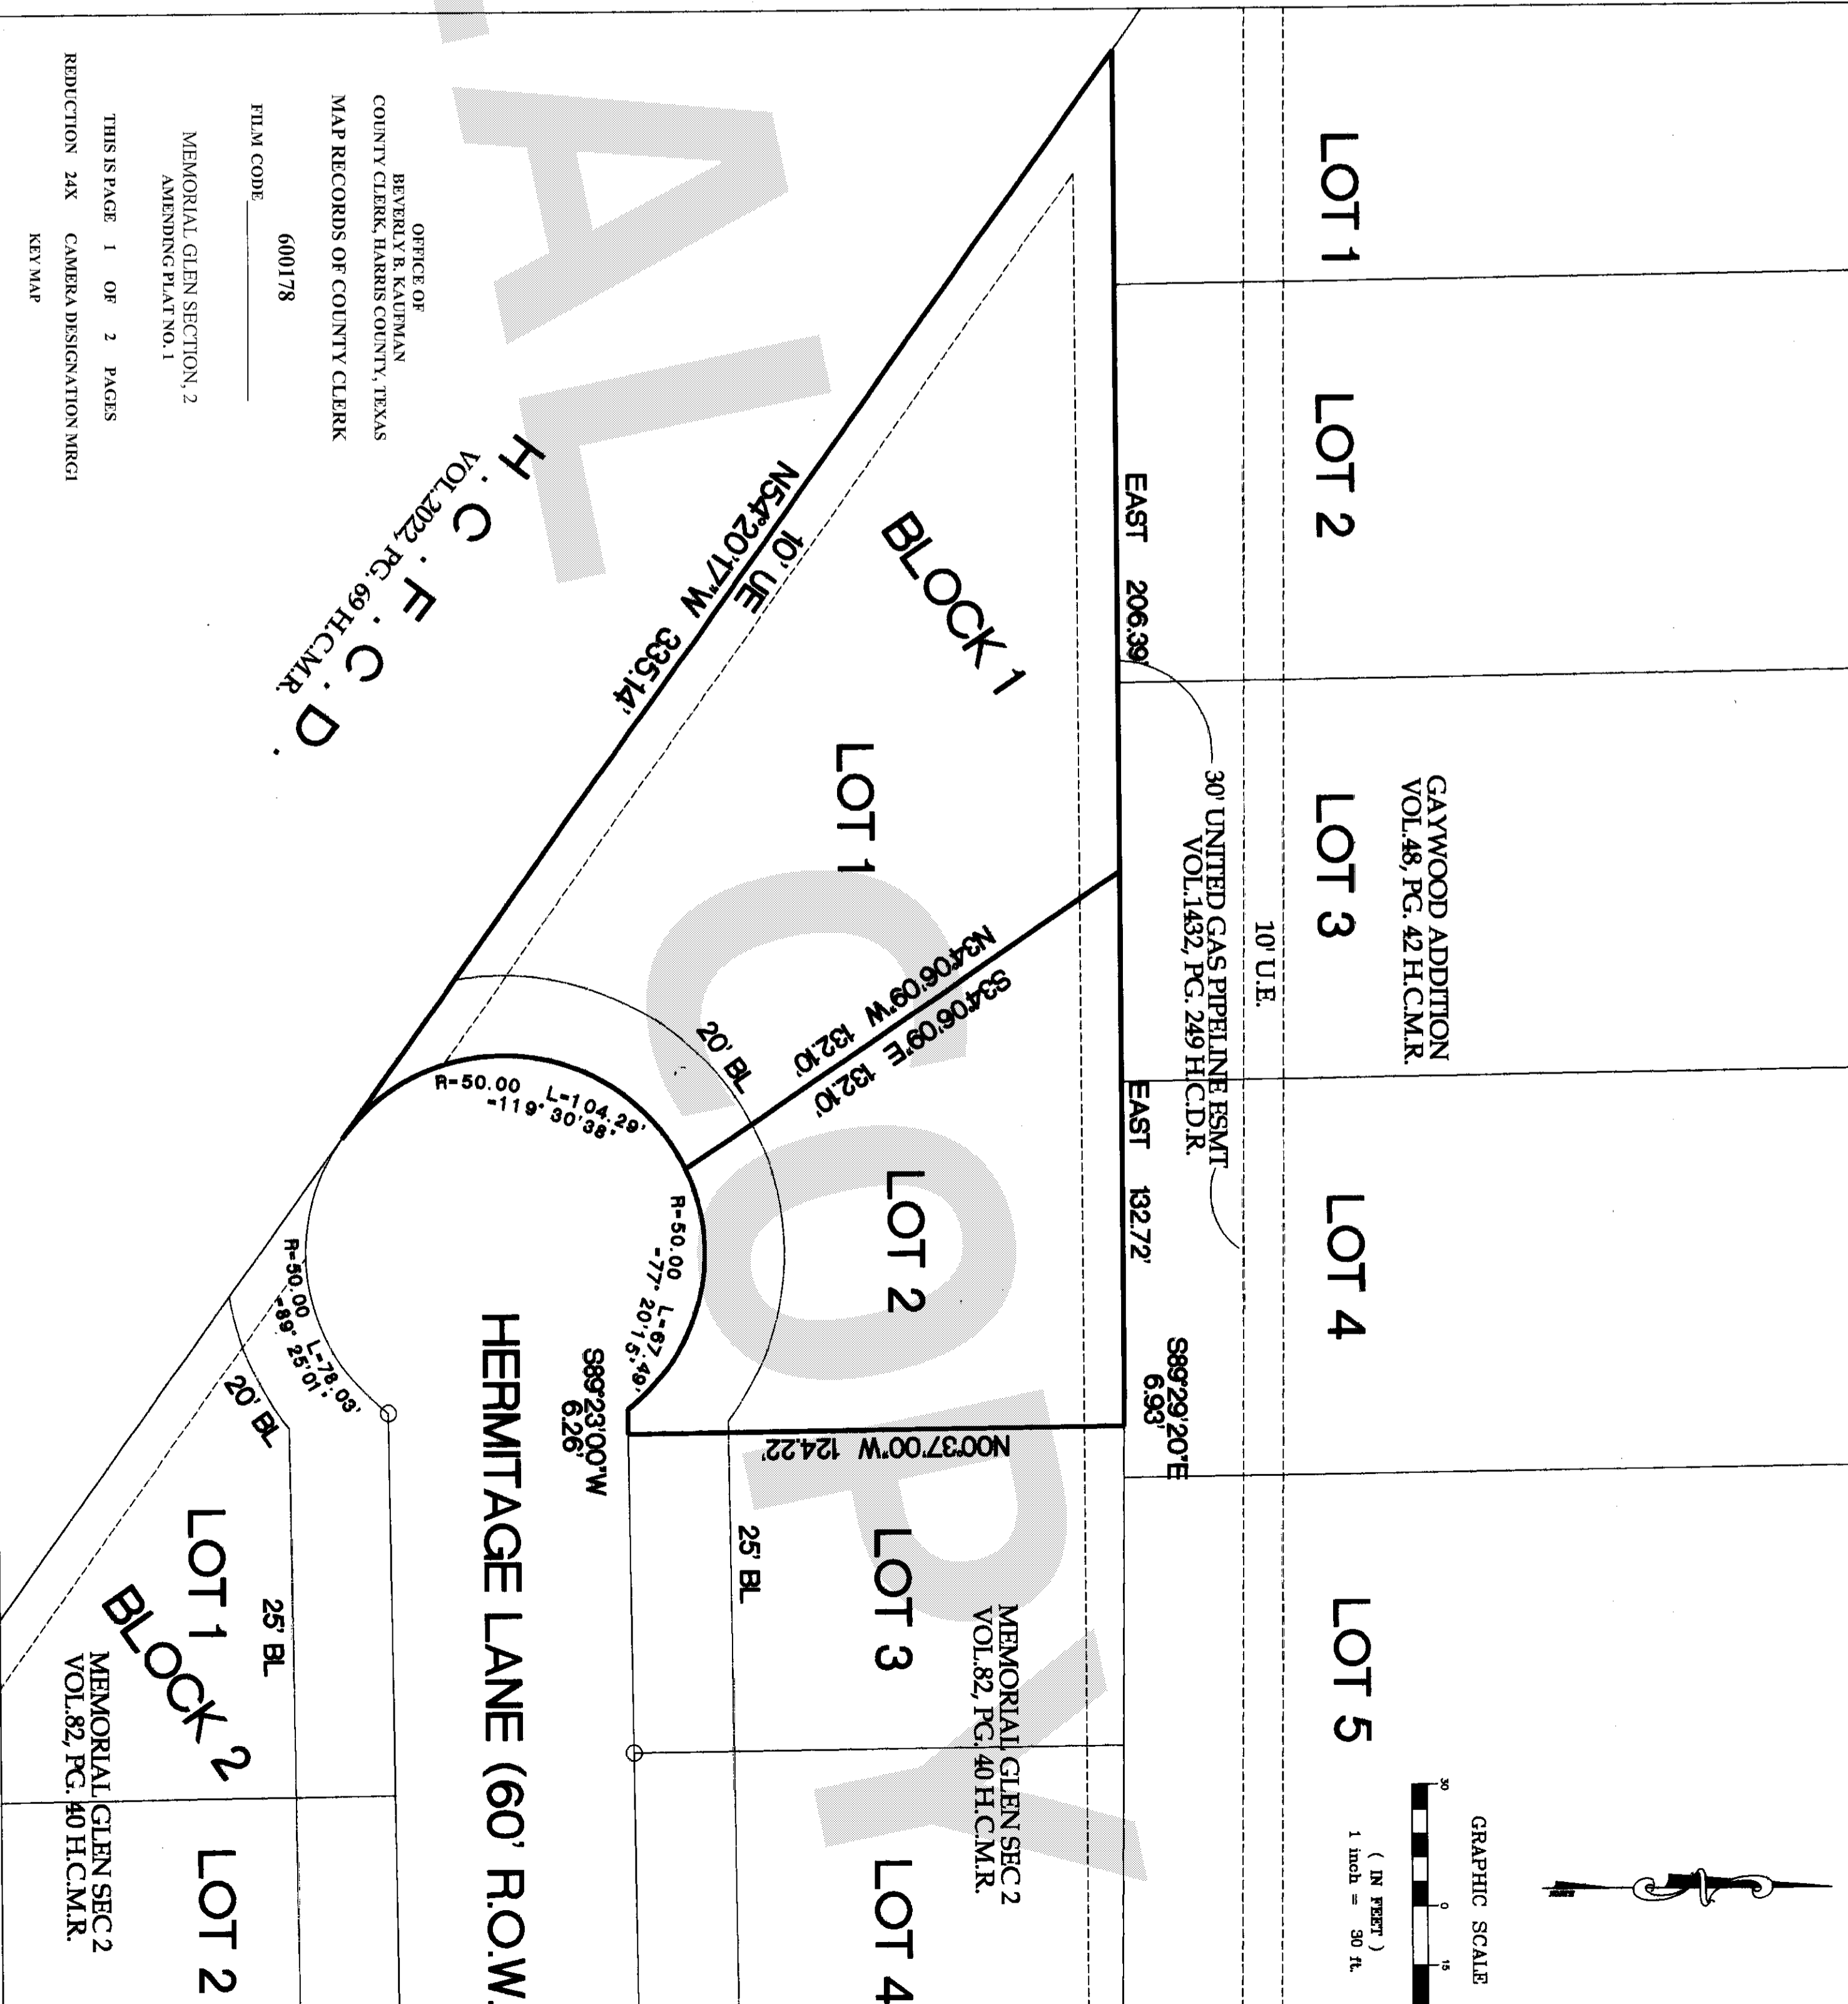

LEGEND	
1"=30'	BOUNDARY
1"=30'	EASEMENT
1"=30'	BUILDING LINE
1"=30'	RIGHT OF WAY
H.C.G.F.	HARRIS COUNTY CLERK'S FILE NUMBER
H.C.G.R.	HARRIS COUNTY DEED RECORDS
R.O.M.	RIGHT OF WAY

3/22/2006  
CHE

SPRING BRANCH ISD TAX OFFICE  
8880 WESTVIEW  
P. O. BOX 19037  
HOUSTON TX 77224  
713-365-5590 FAX 713-365-5593

TAX CERTIFICATE

FEE 10.00

ACCOUNT: 094-174-000-0002

CERTIFICATE NUMBER: 946

OWNER NAME & ADDRESS  
CHENIER MARGARET M & DAVID E  
13138 HERMITAGE LN  
HOUSTON TX 77079-7201

LEGAL DESCRIPTION  
LT 2 BLK 1  
MEMORIAL GLEN SEC 2

.2274 ACRES  
13138 HERMITAGE LN

NO DELINQUENT  
TAXES ARE DUE.

JURIS = TAXING ENTITY CODES:  
25 SPRING BRANCH ISD

THE 2005 TAXES: 6,293.37 PAID ON: 01/13/2006

CURRENT TAX ROLL MARKET VALUE: 453,375

THIS IS TO CERTIFY THAT AFTER A CAREFUL CHECK OF THE TAX RECORDS,  
ALL TAXES DUE THE TAX ASSESSOR COLLECTOR OF SPRING BRANCH ISD ON THE  
ABOVE DESCRIBED PROPERTY HAVE BEEN PAID UP TO AND INCLUDING 2005  
WITH THE ABOVE LISTED EXCEPTIONS.

ISSUED TO - PAKSIMA GROUP INC LOAN/GF NUMBER -

AUTHORIZED AGENT: LAURIE PAYTON TAX ASSESSOR COLLECTOR SPRING BRANCH ISD

SIGNED BY: L.A. Payton/CO DATE: 3/22/06  
THIS CERTIFICATE DOES NOT CLEAR ABUSE OF GRANTED EXEMPTIONS AS DEFINED  
IN SECTION 11.43 PARAGRAPH (I) OF THE TEXAS PROPERTY TAX CODE.

3/22/2006  
CHE

SPRING BRANCH ISD TAX OFFICE  
8880 WESTVIEW  
P. O. BOX 19037  
HOUSTON TX 77224  
713-365-5590 FAX 713-365-5593

TAX CERTIFICATE

FEE 10.00

ACCOUNT: 094-174-000-0001

CERTIFICATE NUMBER: 945

OWNER NAME & ADDRESS  
IKARD CONSTANCE  
13142 HERMITAGE LN  
HOUSTON TX 77079-7201

LEGAL DESCRIPTION  
LT 1 BLK 1  
MEMORIAL GLEN SEC 2

.5674 ACRES  
13142 HERMITAGE LN

NO DELINQUENT  
TAXES ARE DUE.

JURIS = TAXING ENTITY CODES:  
25 SPRING BRANCH ISD

THE-2005 TAXES: 1,432.29 PAID ON: 11/14/2005


CURRENT TAX ROLL MARKET VALUE: 495,125

THIS IS TO CERTIFY THAT AFTER A CAREFUL CHECK OF THE TAX RECORDS,  
ALL TAXES DUE THE TAX ASSESSOR COLLECTOR OF SPRING BRANCH ISD ON THE  
ABOVE DESCRIBED PROPERTY HAVE BEEN PAID UP TO AND INCLUDING 2005  
WITH THE ABOVE LISTED EXCEPTIONS.

ISSUED TO - PAKSIMA GROUP INC LOAN/GF NUMBER -

AUTHORIZED AGENT: LAURIE PAYTON TAX ASSESSOR COLLECTOR SPRING BRANCH ISD

SIGNED BY: L.A. Payton/CO DATE: 3/22/06  
THIS CERTIFICATE DOES NOT CLEAR ABUSE OF GRANTED EXEMPTIONS AS DEFINED  
IN SECTION 11.43 PARAGRAPH (I) OF THE TEXAS PROPERTY TAX CODE.

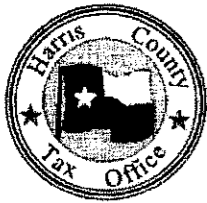

**Paul Bettencourt**  
Harris County Tax Assessor - Collector

No. 327116  
March 27, 2006

**Tax Certificate**

Account 094-174-000-0001  
IKARD CONSTANCE  
LT 1 BLK 1  
MEMORIAL GLEN SEC 2  
.5674 AC


I hereby certify that the tax records of Harris County show taxes paid through 2005 on the above referenced account. An exception to this would be when there is a change in land use or a change in exemption status during the year. This certificate does not cover exceptions.

The Harris County Appraisal District has not certified this account for 2006.

FEE \$10.00

Paul Bettencourt

By: Esperanza May

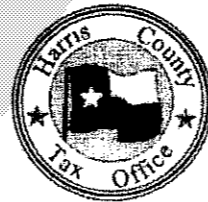

**Paul Bettencourt**  
Harris County Tax Assessor - Collector

No. 327117  
March 27, 2006

**Tax Certificate**

Account 094-174-000-0002  
CHENIER MARGARET M & DAVID E  
LT 2 BLK 1  
MEMORIAL GLEN SEC 2  
.2274 AC

I hereby certify that the tax records of Harris County show taxes paid through 2005 on the above referenced account. An exception to this would be when there is a change in land use or a change in exemption status during the year. This certificate does not cover exceptions.

The Harris County Appraisal District has not certified this account for 2006.

FEE \$10.00

Paul Bettencourt

By: Esperanza May

OFFICE OF  
BEVERLY B. KAUFMAN  
COUNTY CLERK, HARRIS COUNTY, TEXAS

MAP RECORDS OF COUNTY CLERK

600179

FILM CODE

MEMORIAL GLEN SECTION, 2  
AMENDING PLAT NO. 1

THIS IS PAGE 2 OF 2 PAGES

REDUCTION 16X CAMERA DESIGNATION MRG1